

**Project:**  
**SAGHDEJYAN RESIDENCE**  
330 WONDERVIEW DR.  
GLENDALE, CA 91202


**Sheet title:**  
**SITE PLAN**

**Revisions:**

NO.	DESCRIPTION

JOB NO.:	13-652
SCALE	1/16"=1'-0" WM
DRAWN BY:	
DATE:	JAN. 2014
SHEET NO.:	<b>A-1</b> □

ALL DRAWINGS AND WRITTEN MATERIAL APPEARING  
HEREIN CONSTITUTE THE ORIGINAL UNPUBLISHED  
WORK OF THE ARCHITECT AND THE SAME MAY NOT BE  
DUPLICATED, USED, OR DISCLOSED WITHOUT THE  
WRITTEN CONSENT OF THE ARCHITECT.

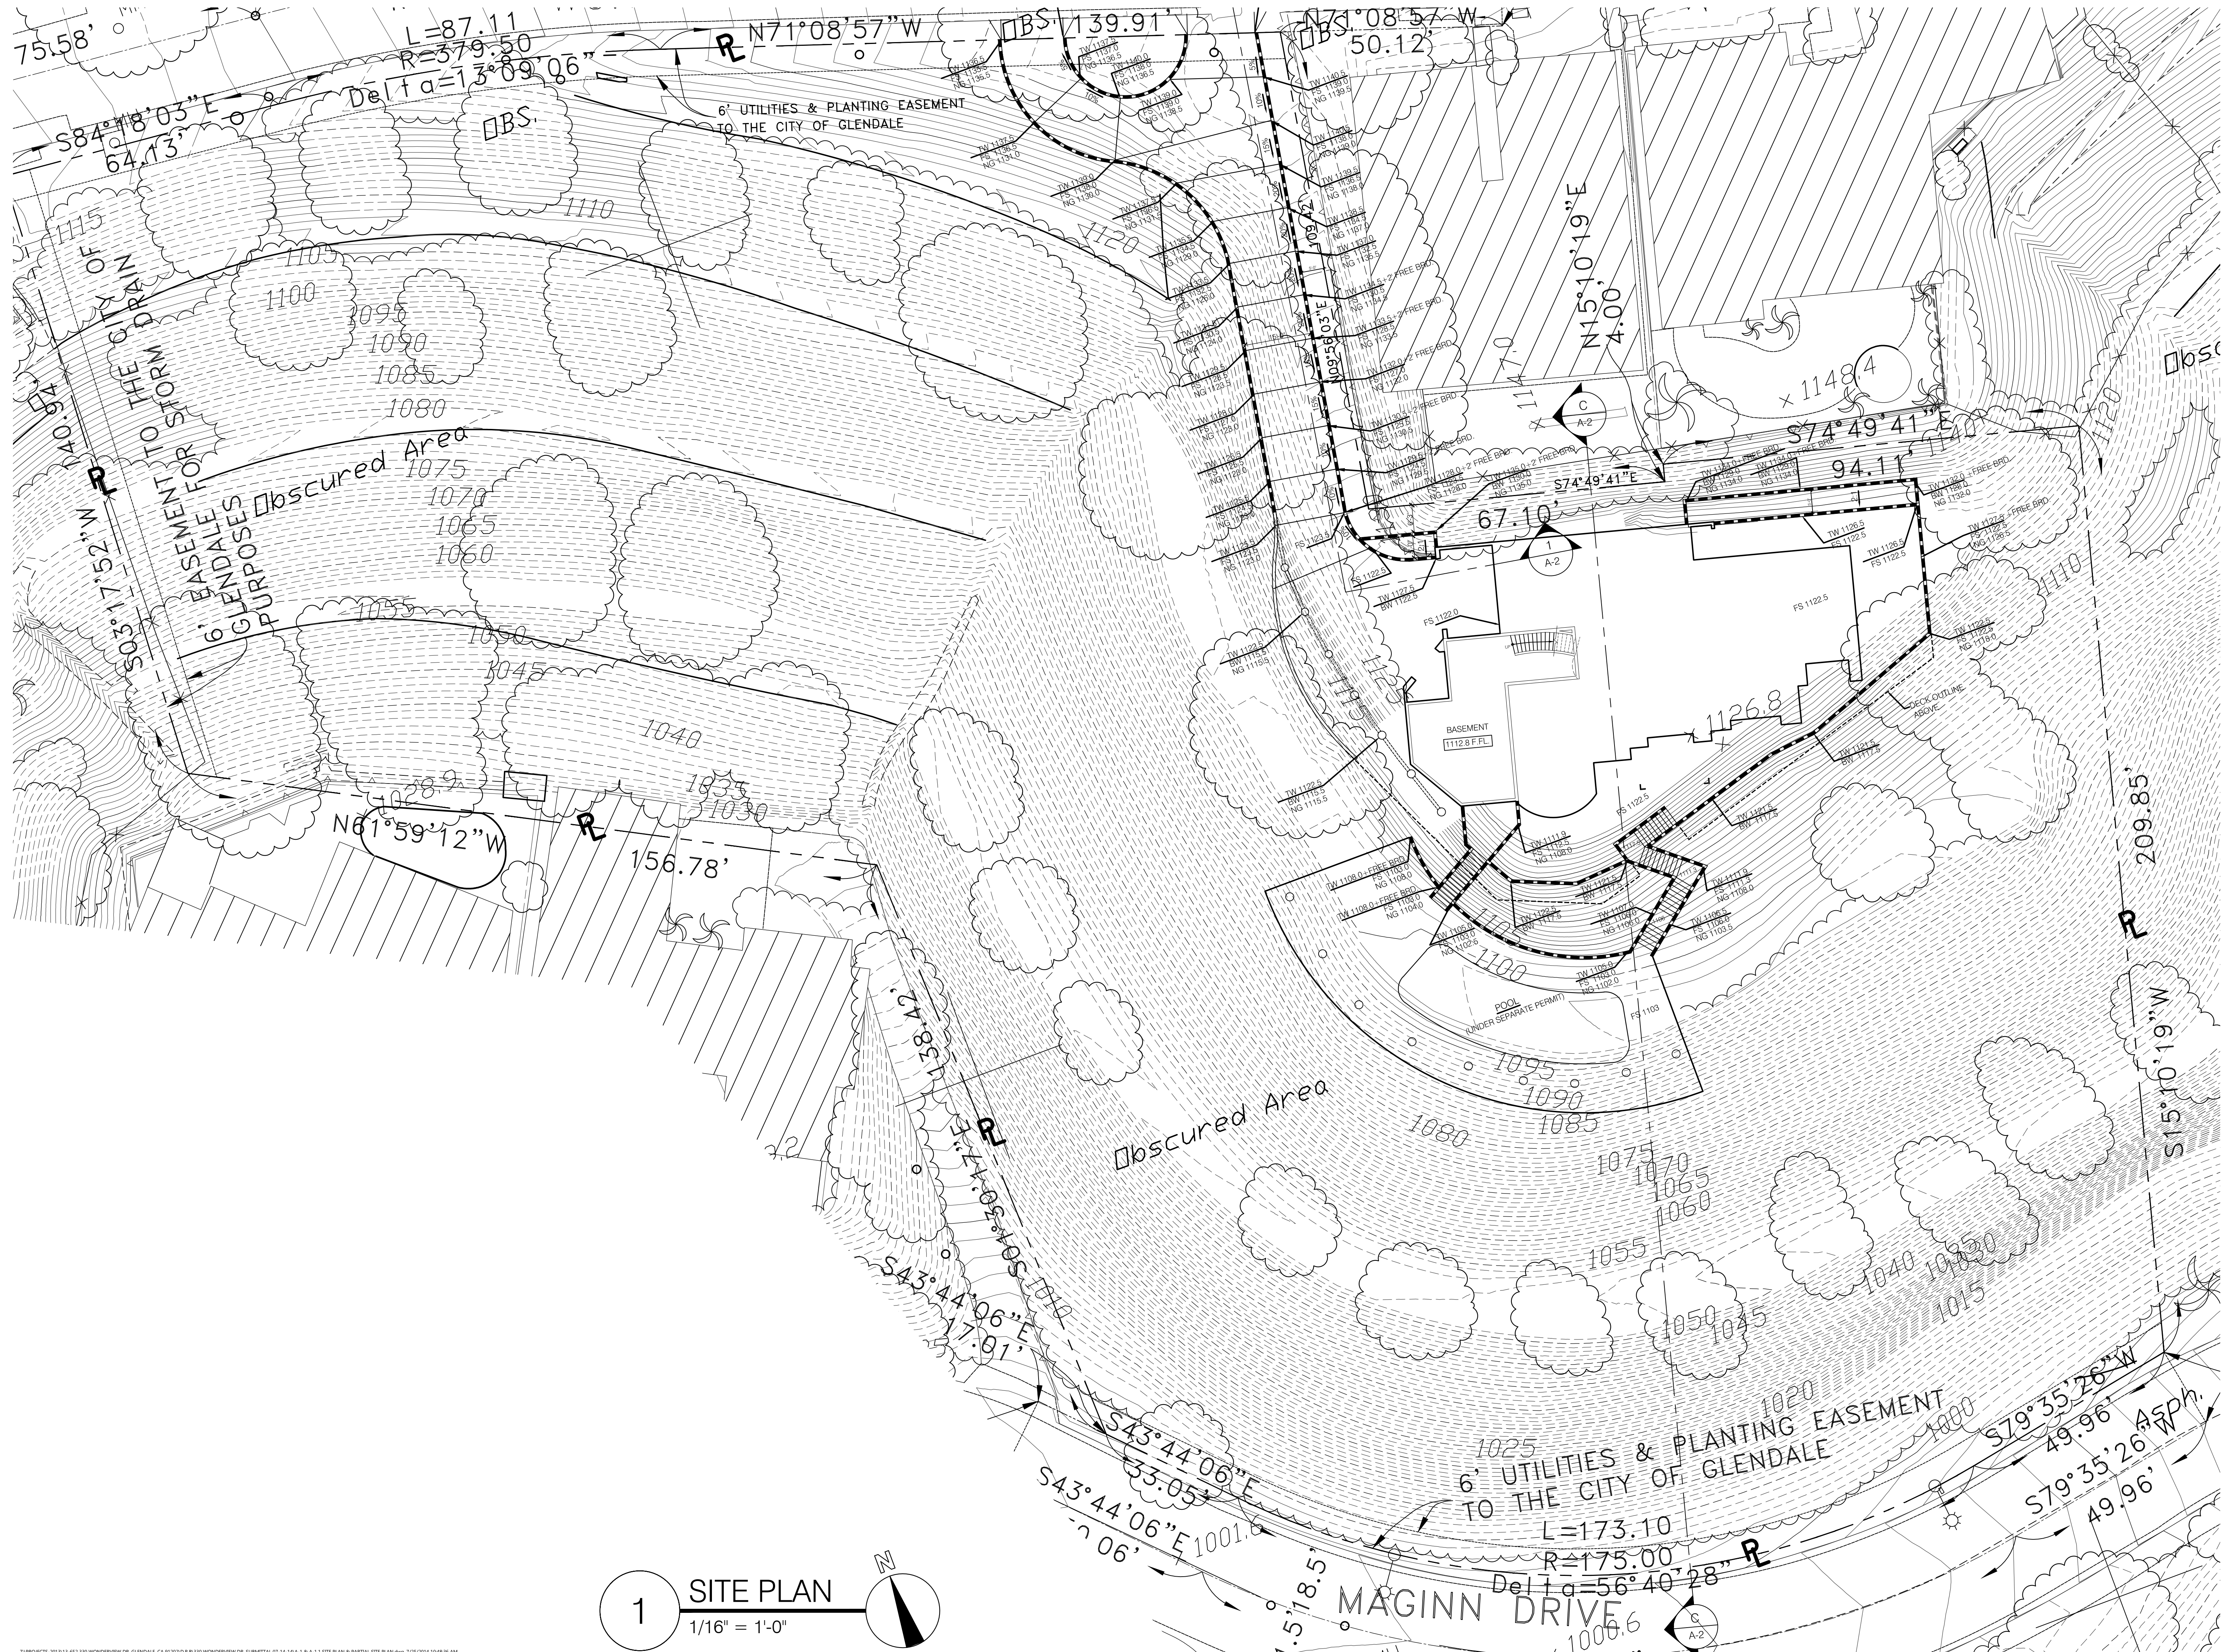

**1** **SITE PLAN**  
1/16" = 1'-0"