

Project:
SAGHDEJYAN RESIDENCE
330 WONDERVIEW DR.
GLENDALE, CA 91202

Sheet title:
SOUTH & WEST ELEVATIONS


Revisions:

△ 1	_____

JOB NO.:	13-652
SCALE:	3/16"=1'-0" WM
DRAWN BY:	
DATE:	JAN. 2014
SHEET NO.:	A-6 □

ALL DRAWINGS AND WRITTEN MATERIAL APPEARING
HEREIN CONSTITUTE THE ORIGINAL UNPUBLISHED
WORK OF THE ARCHITECT AND THE SAME MAY NOT BE
DUPLICATED, USED, OR DISCLOSED WITHOUT THE
WRITTEN CONSENT OF THE ARCHITECT.

FLOOR LEVEL OF THE BACKYARD OF THE HOUSE BEHIND

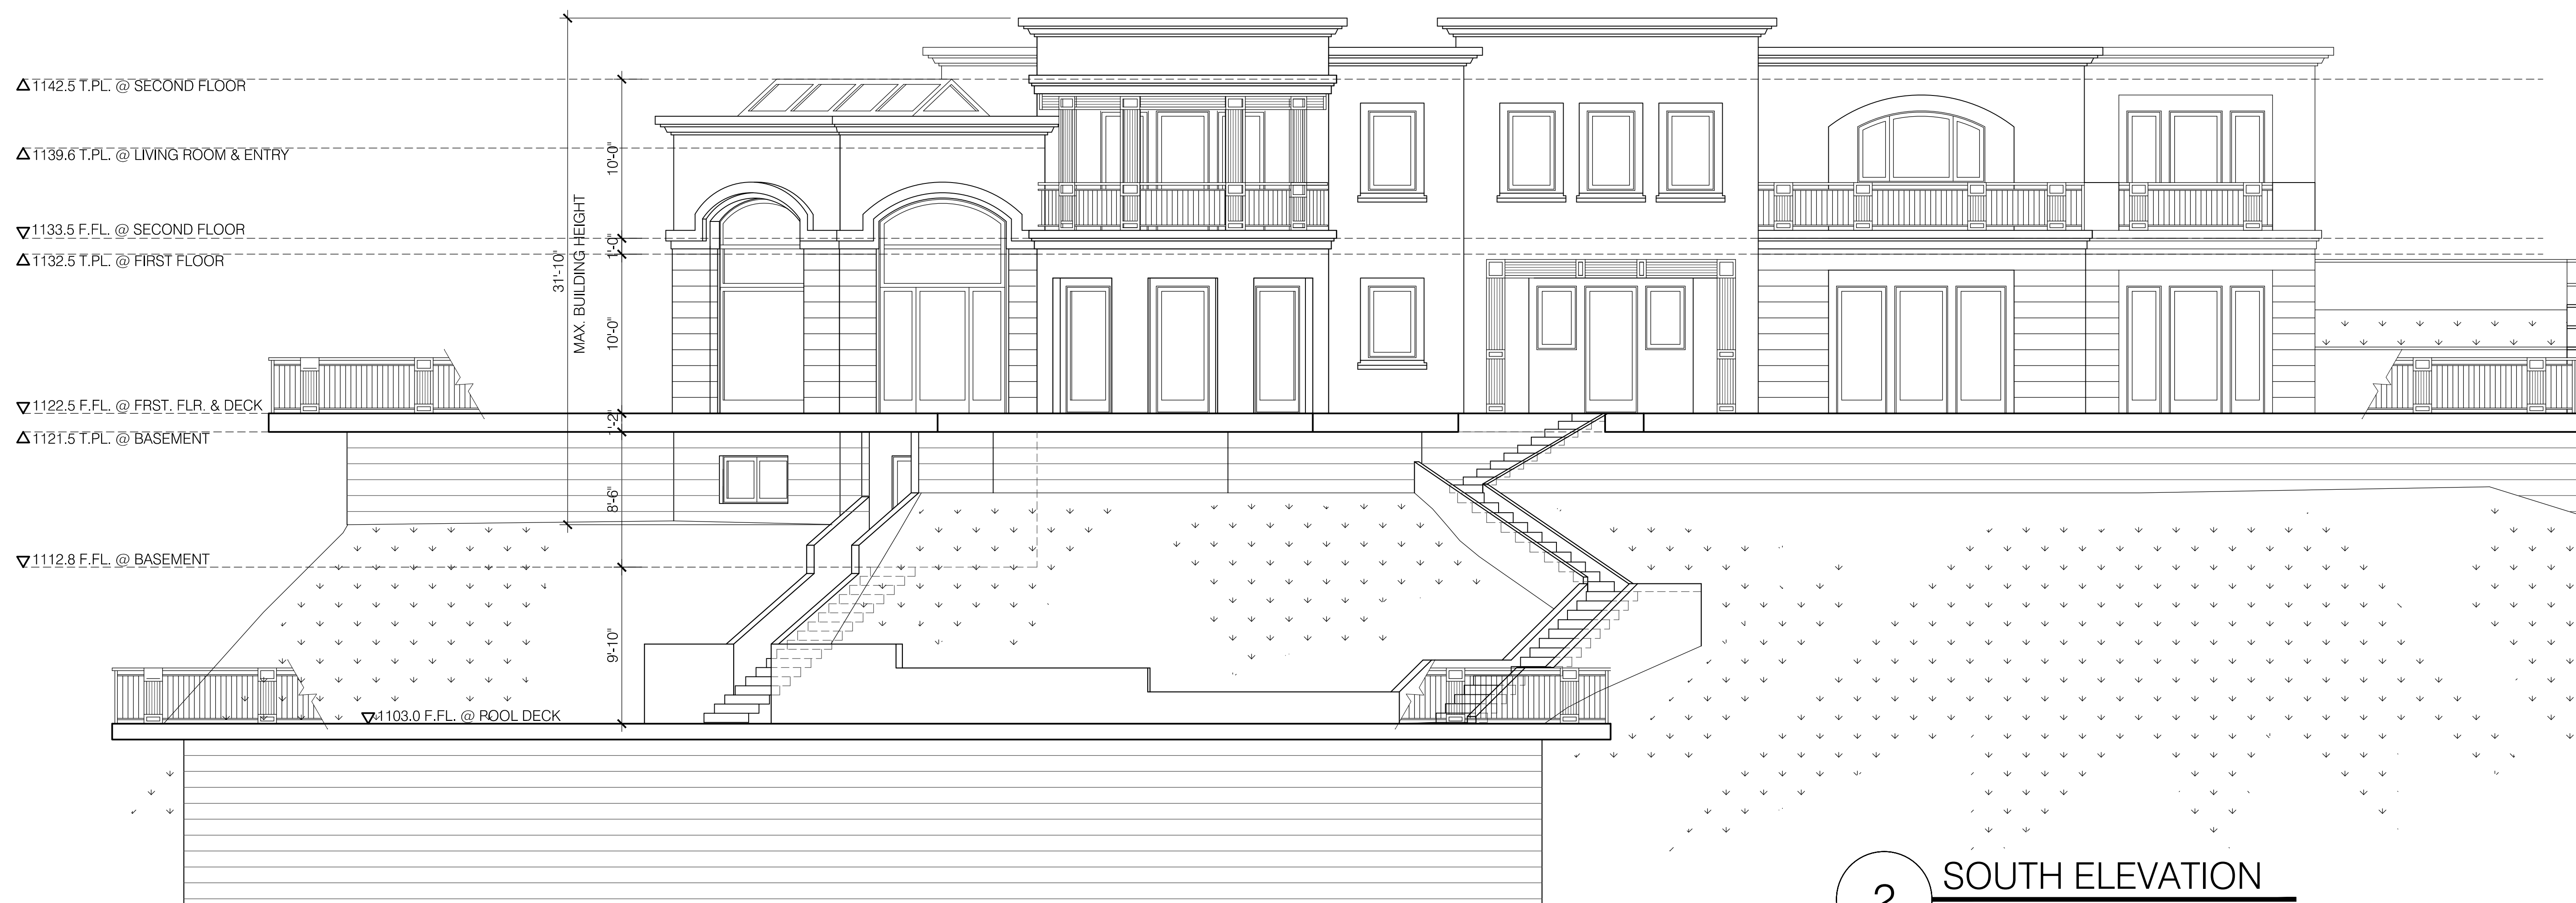

2 SOUTH ELEVATION
3/16" = 1'-0"



1 WEST ELEVATION
3/16" = 1'-0"