


PROJECT LOCATION MAP
GLENDALE AVENUE WASTEWATER CAPACITY
AND STREET IMPROVEMENT PROJECT
SPECIFICATIONS NO. 3490
FEDERAL PROJECT NO. STPL-5144(058)

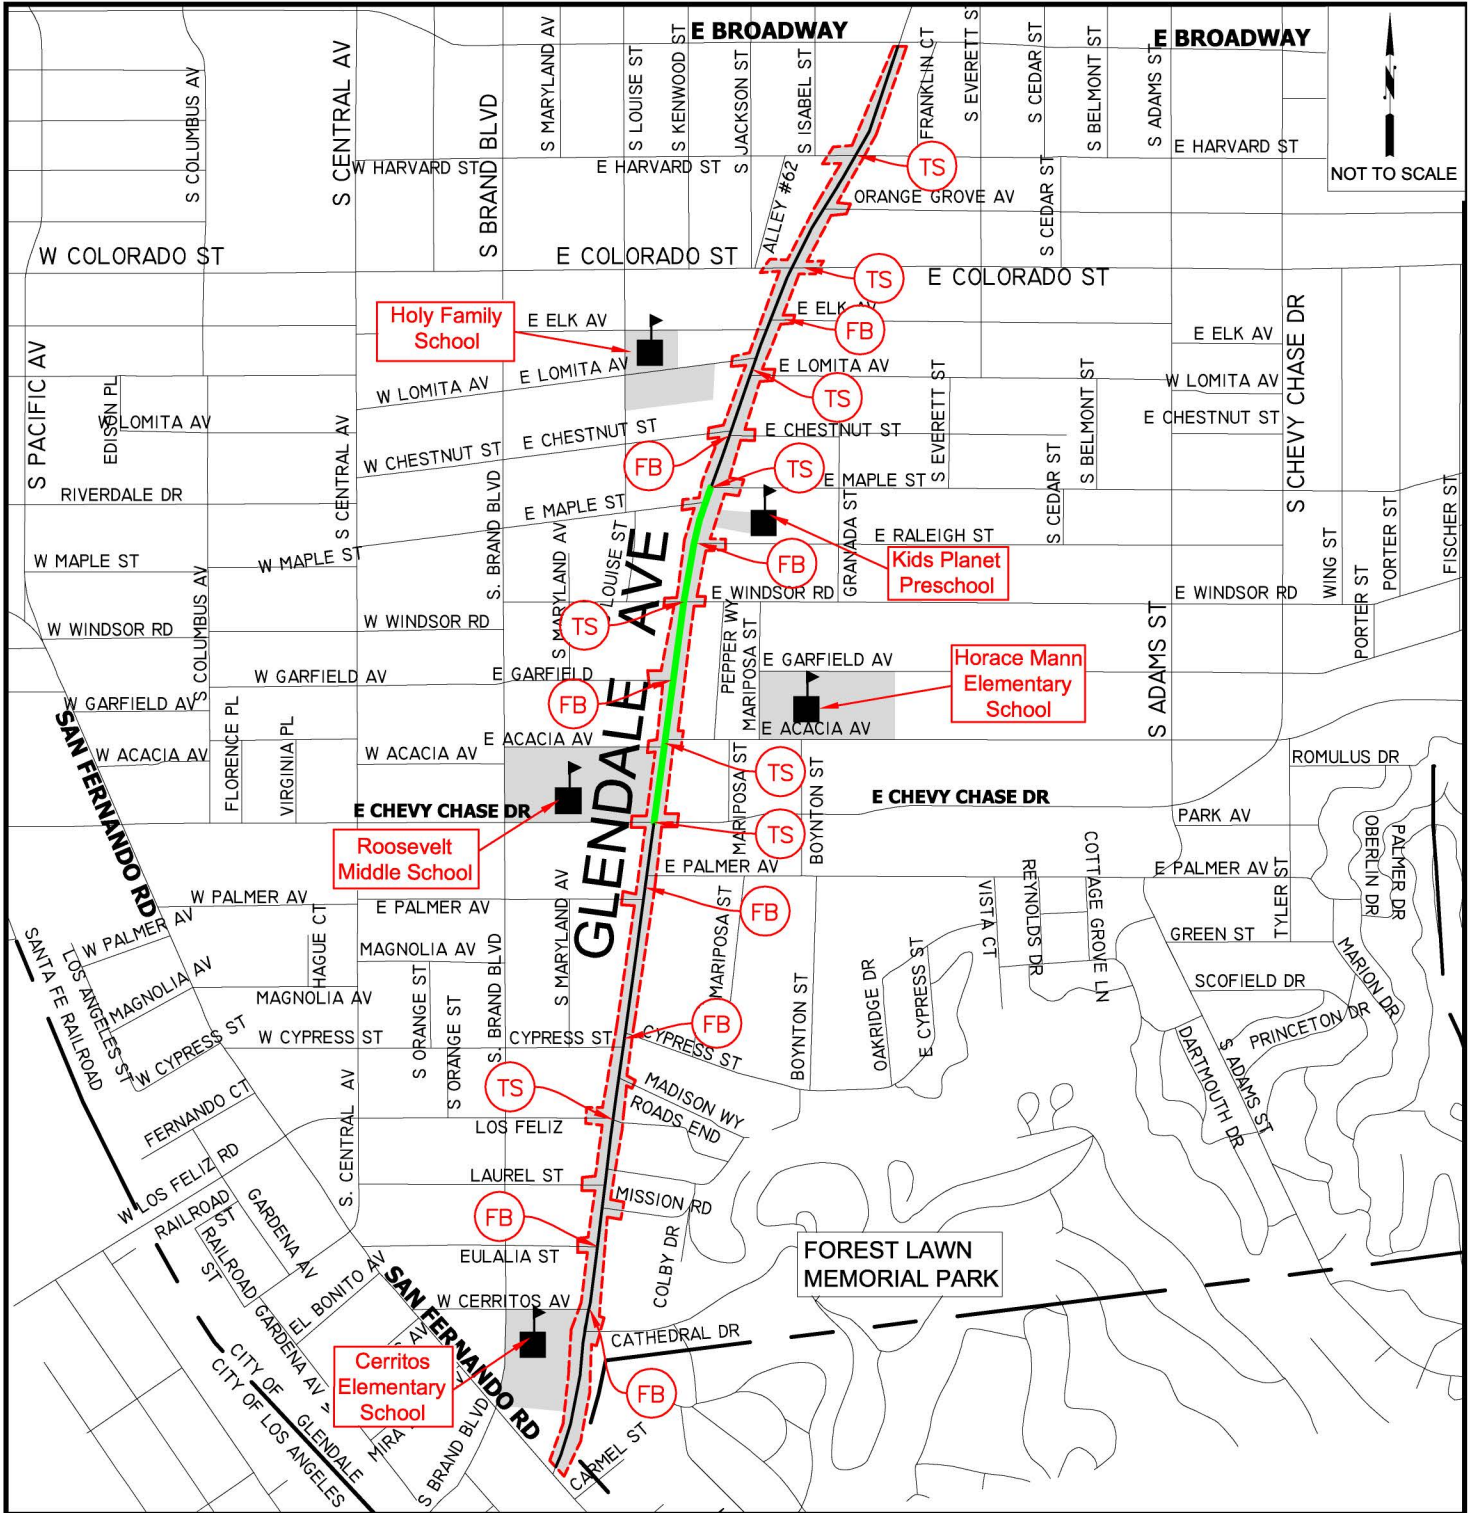

LEGEND

- CITY BOUNDARY
- STREET IMPROVEMENTS
- SEWER MAIN PIPE IMPROVEMENTS
- SCHOOL
- TS TRAFFIC SIGNAL LOCATION
- FB FLASHING BEACON LOCATION

