


# FY 2013-14 SLURRY SEAL AND PAVEMENT REPAIR PROGRAM SPECIFICATION NO. 3524 PROJECT LOCATION MAP

## LEGEND


- Slurry Seal
- ARAM System 1
- Concrete Improvements Only

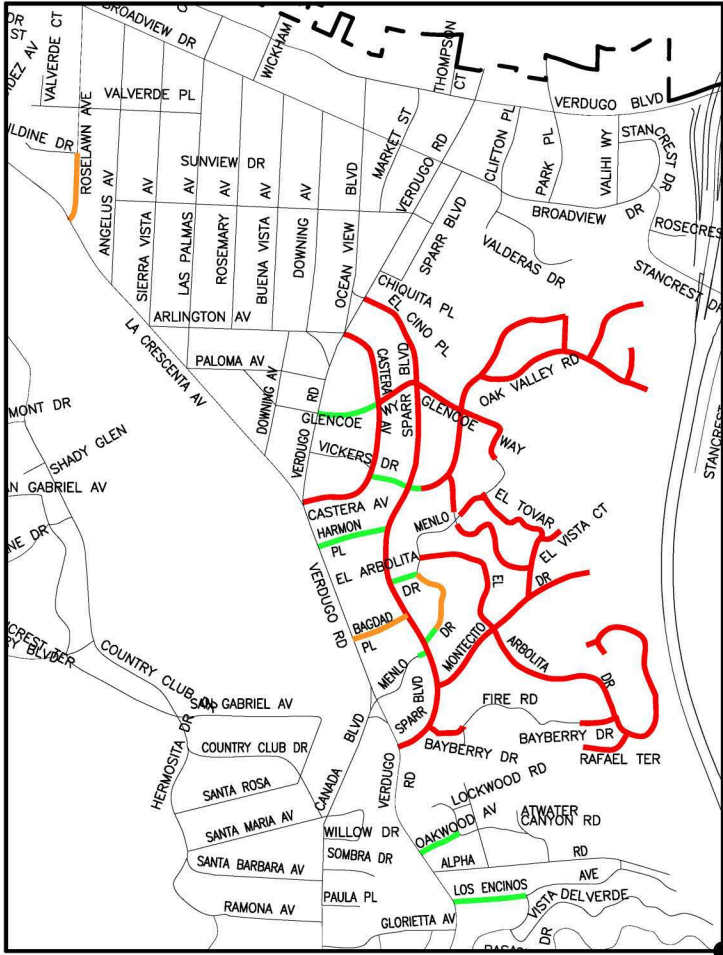

**MAINTENANCE DISTRICT 6**  
T.G. 534-G4, H4, H5, H6, J4, J5, & J6



**MAINTENANCE DISTRICT 12**  
T.G. 504-D5, D6, E5, E6, & F6

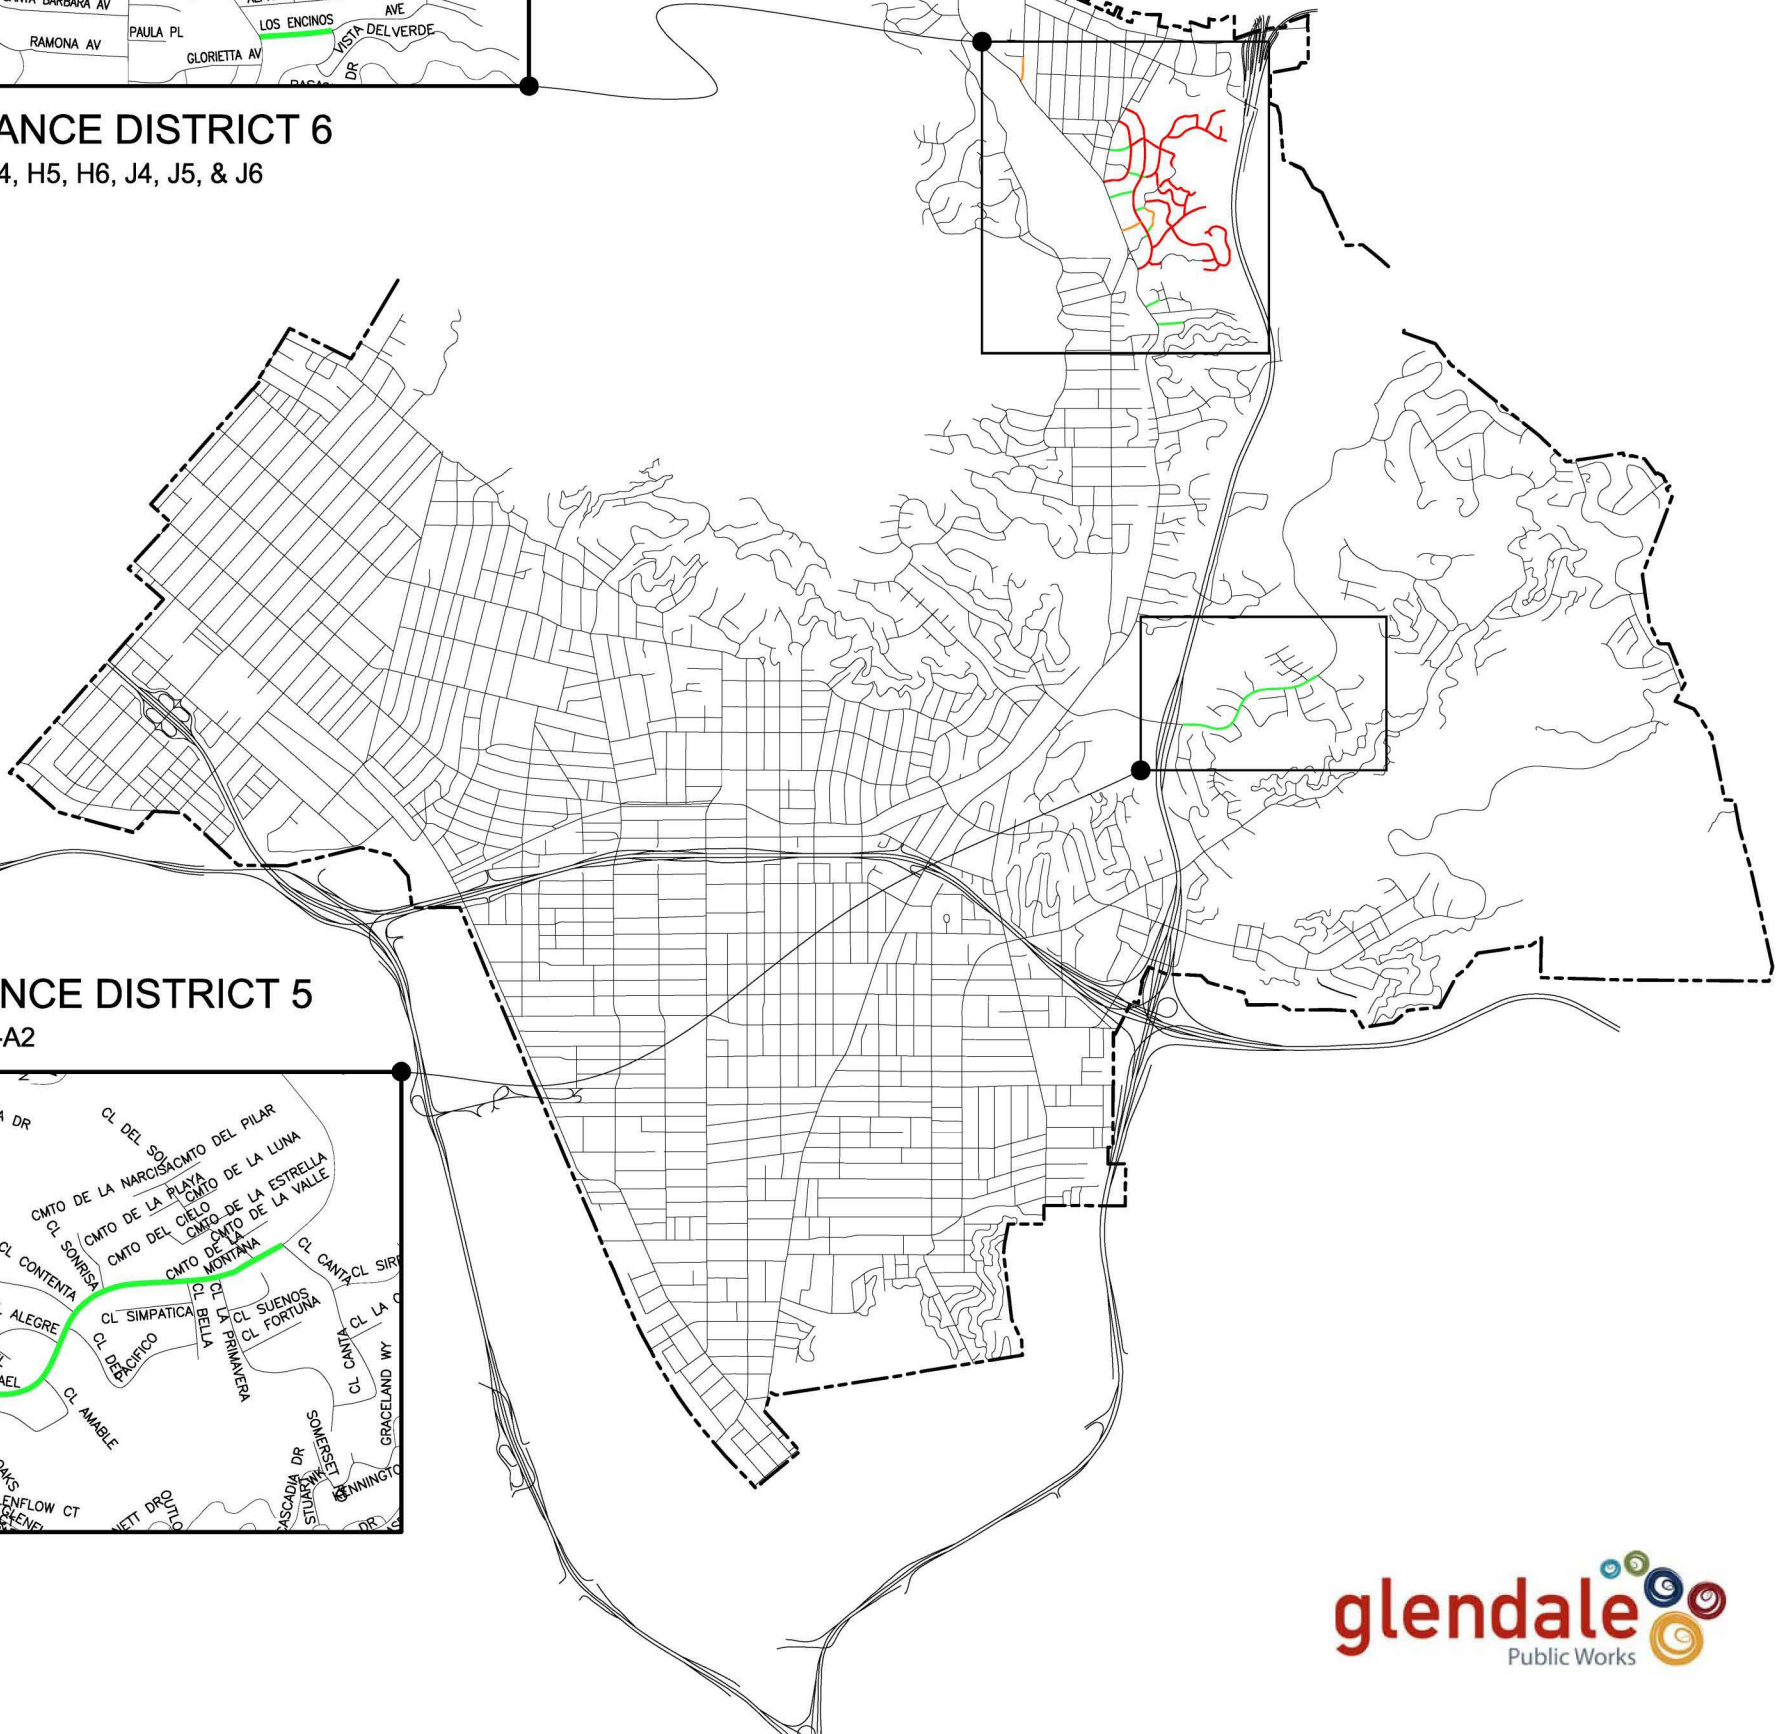

**MAINTENANCE DISTRICT 5**  
T.G. 564-J2, 565-A2

